

1020 DRAYTON ST.
SUITE 200
SAVANNAH, GA 31401
912.777.3979

1. The drawing is the property of BRAN FELDER & ASSOCIATES, LLC and is not to be reproduced or copied in whole or in part. It is not to be used on any other project and is to be returned on request.
2. Scales or stated herein are valid on the original drawing only and are hereby changed in proportion to the difference in size between the print and the original drawing.
3. Do not scale dimensions from prints. Plans and details are not always drawn to scale. Use dimensions given or consult the Architect for further clarification.

MASTERPLAN FOR
**FIRST PRESBYTERIAN
CHURCH**
520 WASHINGTON AVE.
SAVANNAH, GA 31405



REVISIONS	DESCRIPTION
ADD	DATE

PROPOSED OVERALL
PLAN

ISSUED FOR REVIEW
04.17.24

JOB NO: 23.033
ISSUE DATE: 04.17.24
DRAWN: CS


A1.5

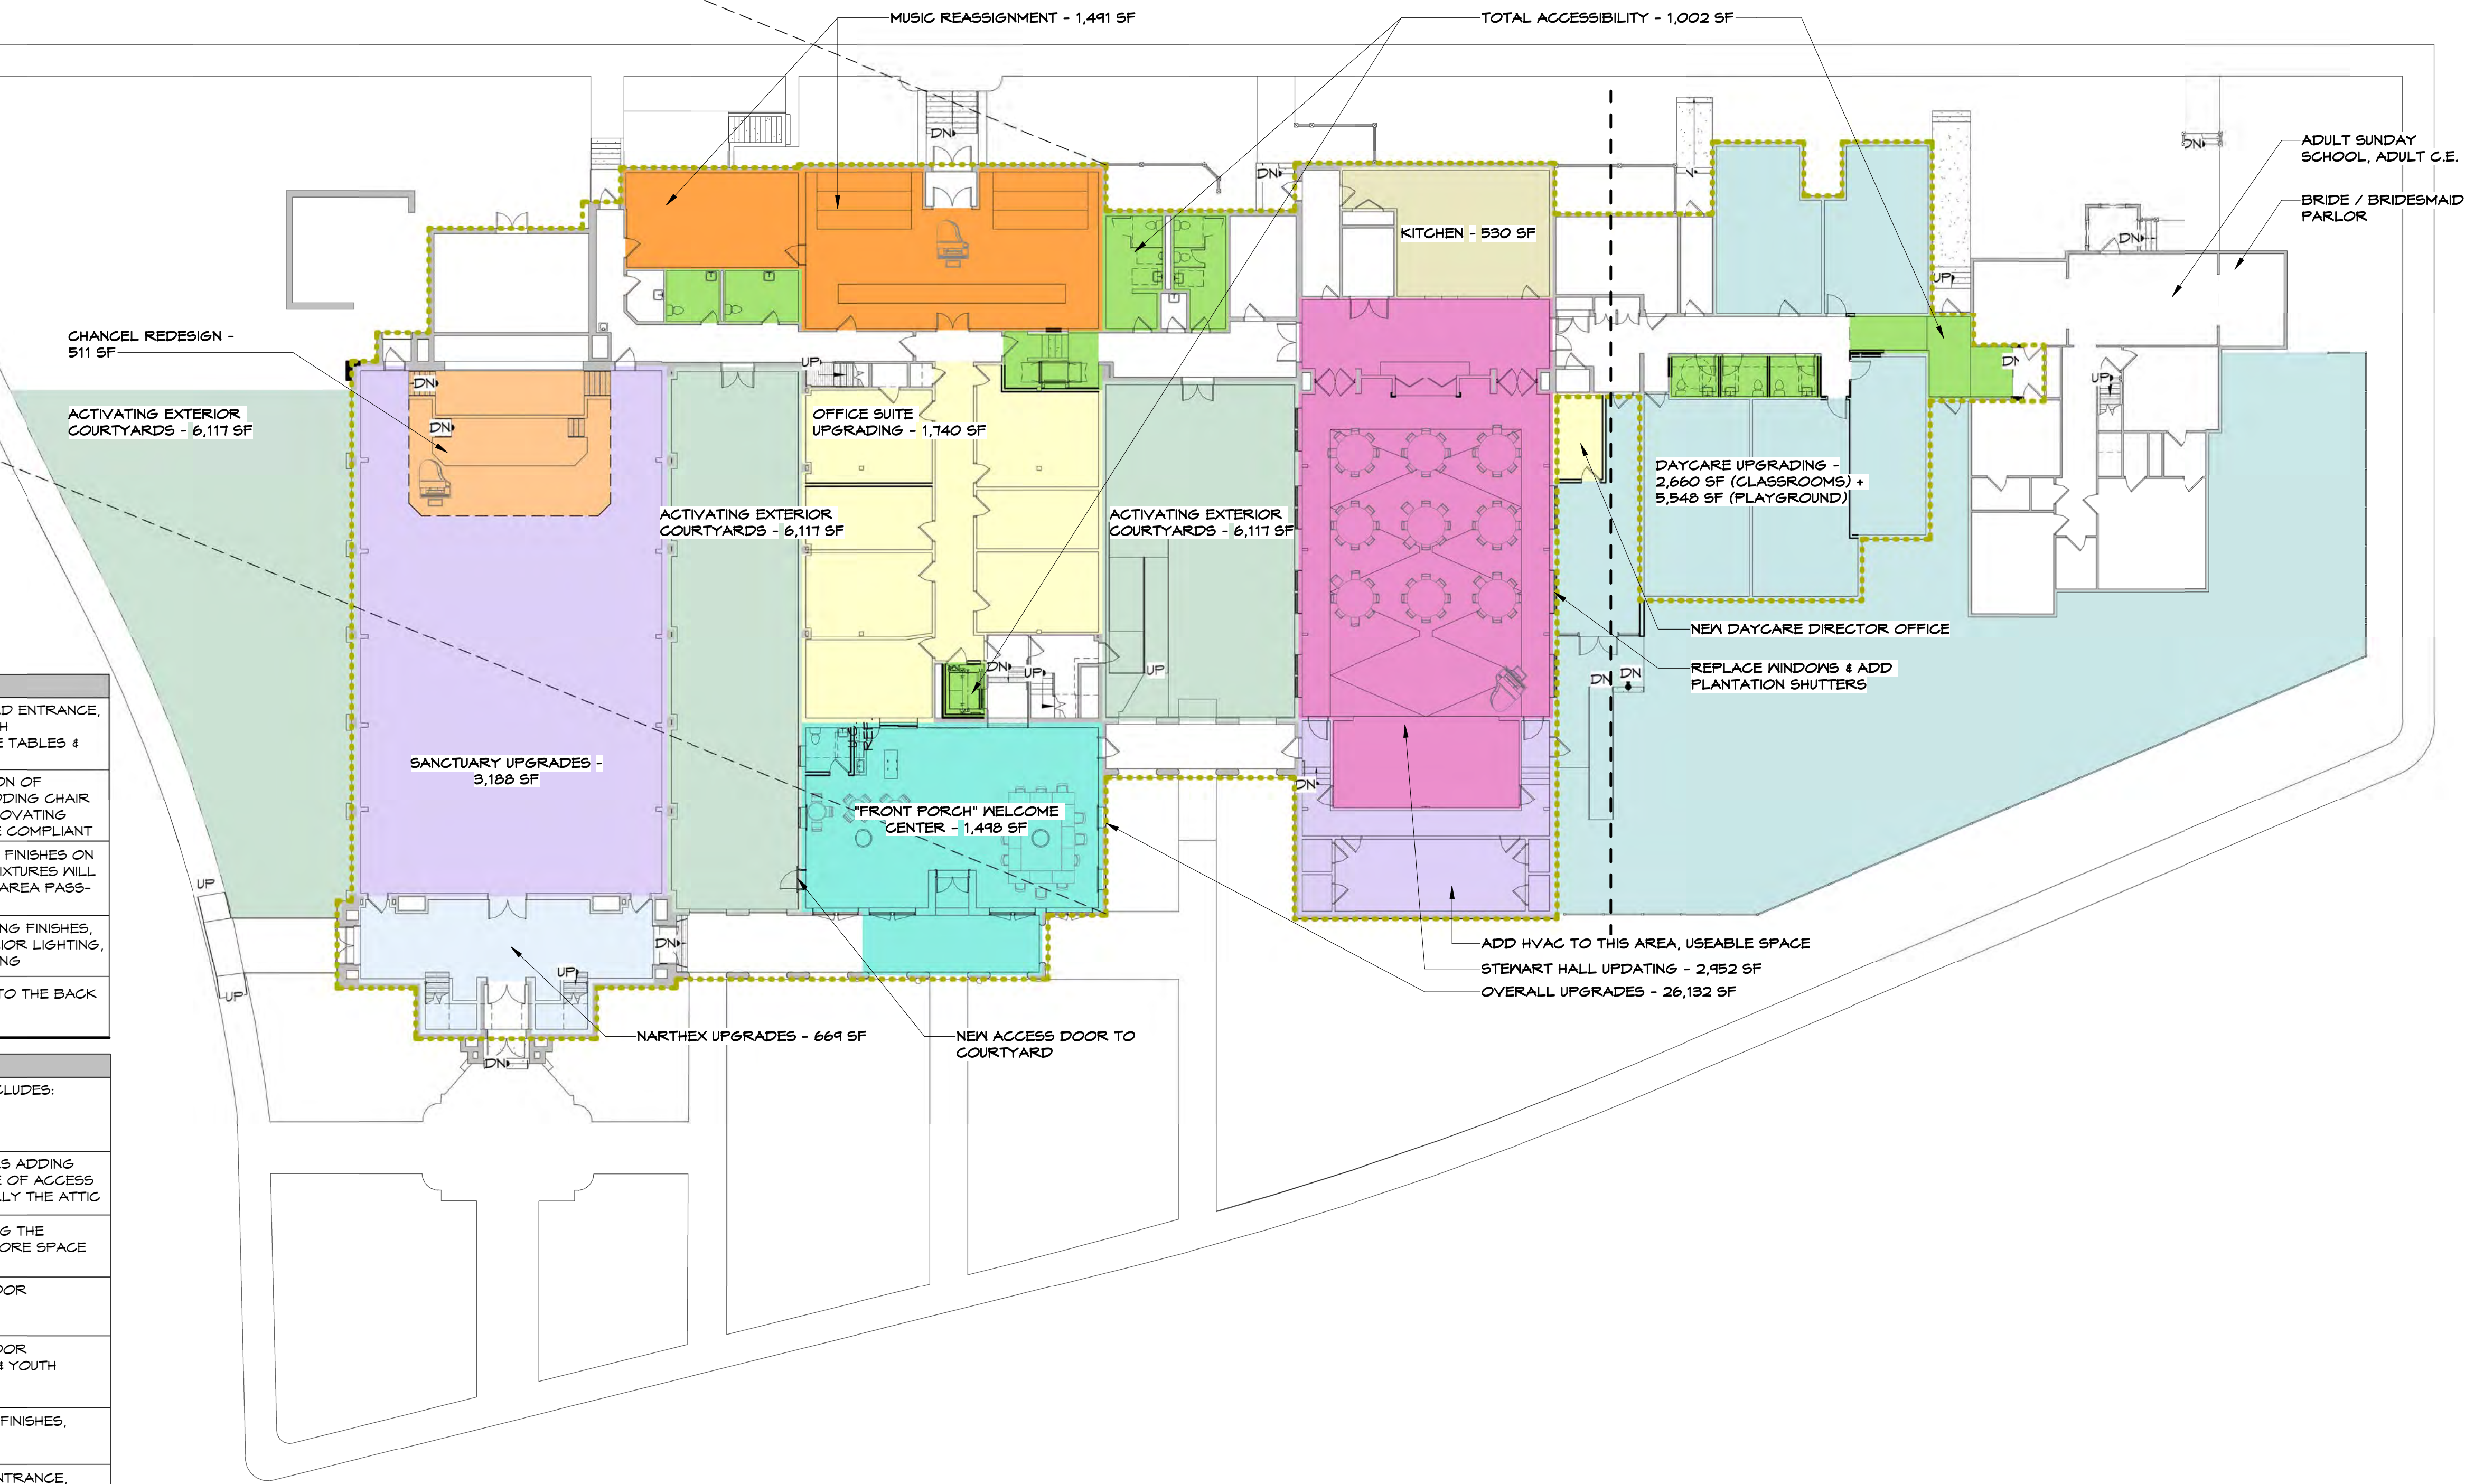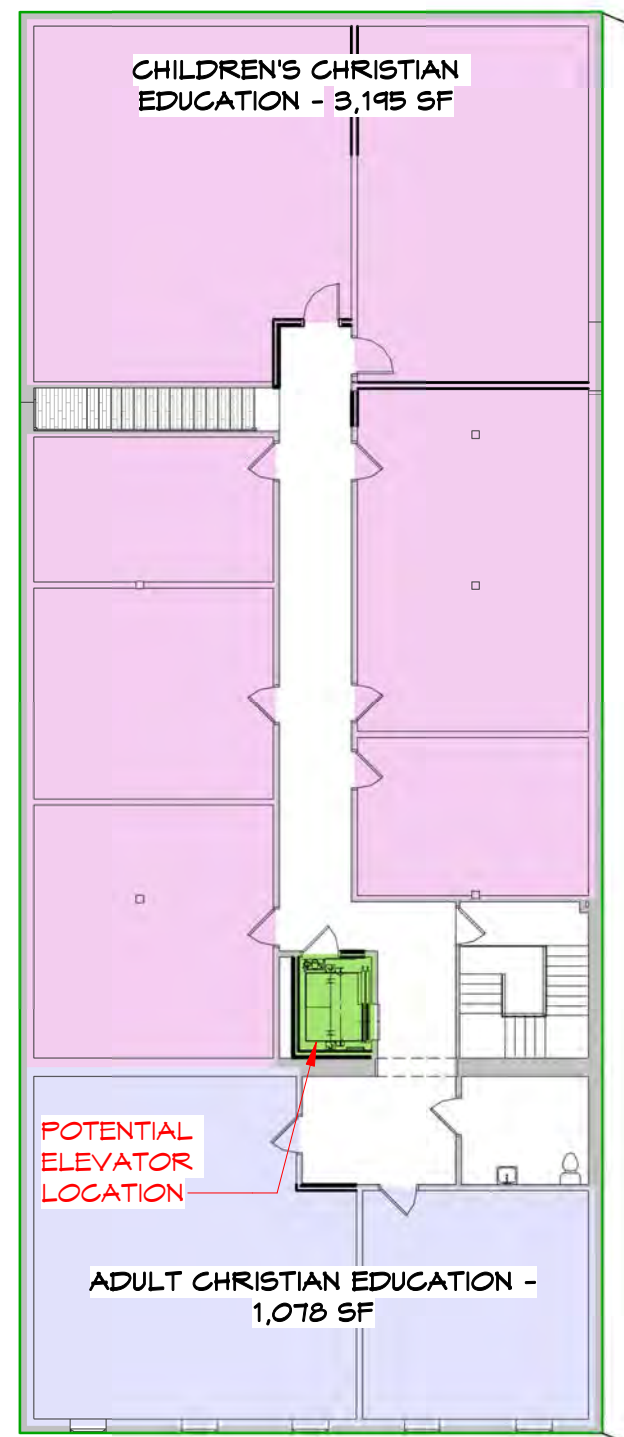


TOP TIER BUILDING ELEMENTS	
1,498 SF	"FRONT PORCH" WELCOME AREA WELCOME AREA TO INCLUDE: NEW, GRAND ENTRANCE, AMPLE GATHERING SPACE IN LOBBY WITH KITCHENETTE, SOFT SEATING, MOVEABLE TABLES & CHAIRS, & RESTROOM
1,002 SF	TOTAL ACCESSIBILITY TOTAL ACCESSIBILITY INCLUDES: ADDITION OF ELEVATOR TO ACCESS ALL FLOORS, ADDING CHAIR LIFT & RAMPS WHERE NECESSARY, & RENOVATING EXISTING RESTROOMS TO BE ADA CODE COMPLIANT
2,952 SF	STEWART HALL UPDATING STEWART HALL UPDATING INCLUDES NEW FINISHES ON WALLS, FLOORS, & CEILING, NEW LIGHT FIXTURES WILL BE IMPLEMENTED & A LARGER SERVING AREA PASS-THRU TO THE KITCHEN
26,132 SF	OVERALL UPGRADING OVERALL UPGRADING INCLUDES: UPDATING FINISHES, LIGHTING, SECURITY, WAYFINDING, EXTERIOR LIGHTING, & FURNITURE THROUGHOUT ENTIRE BUILDING
1,491 SF	MUSIC FUNCTIONS REASSIGNED MUSIC FUNCTIONS WILL BE REASSIGNED TO THE BACK OF THE HISTORIC BUILDING

SECONDARY BUILDING ELEMENTS	
6,117 SF	ACTIVATE EXTERIOR COURTYARDS ACTIVATING EXTERIOR COURTYARDS INCLUDES: UPDATES TO PLANTINGS, & SEATING
5,544 SF	ACTIVATION OF SECOND FLOOR ACTIVATING THE SECOND FLOOR ENTAILS ADDING THE ELEVATOR THAT ALLOWS FOR EASE OF ACCESS TO THE SECOND FLOOR AND POTENTIALLY THE ATTIC
511 SF	CHANCEL REDESIGN FOR MUSIC CHANCEL REDESIGN INCLUDES EXTENDING THE EXISTING CHANCEL OUT +/- 8' TO GIVE MORE SPACE TO MUSIC
1,078 SF	ADULT CHRISTIAN EDUCATION NEW CLASSROOMS ON THE SECOND FLOOR DEDICATED TO ADULT EDUCATION
3,195 SF	CHILDREN'S CHRISTIAN EDUCATION NEW CLASSROOMS ON THE SECOND FLOOR DEDICATED TO CHILDREN'S EDUCATION & YOUTH PROGRAMS
3,188 SF	SANCTUARY UPGRADING SANCTUARY UPGRADING INCLUDES: NEW FINISHES, ACOUSTICS, LIGHTING, & AV
2,660 SF (CLASSROOMS) + 5,548 SF (PLAYGROUND)	DAYCARE UPGRADING DAYCARE UPGRADING INCLUDES: NEW ENTRANCE, OFFICE, STORAGE, & UPDATES TO PLAYGROUND
530 SF	KITCHEN MINOR OVERHAUL OF ENTIRETY OF KITCHEN
1,740 SF	OFFICE SUITE UPGRADING OFFICE SUITE UPGRADING INCLUDES CREATING AN OPEN, COLLABORATIVE OFFICE ENVIRONMENT FOR DAILY STAFF
844 SF	NEW MUSIC ANNEX COMPLETELY NEW MUSIC ANNEX OFF THE BACK OF THE SANCTUARY TO HOUSE ALL MUSIC
669 SF	NARTHEX UPGRADES NARTHEX UPGRADES TO INCLUDE: NEW FINISHES ON FLOORS, WALLS, & CEILINGS

WALL LEGEND	
[Grey Box]	EXISTING WALLS TO REMAIN
[Black Box]	NEW WALL CONSTRUCTION

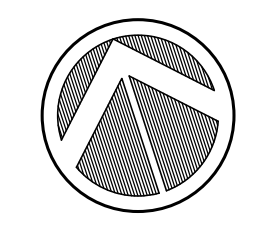

1 PROPOSED OVERALL PLAN
A1.5 SCALE: 1/16" = 1'-0"

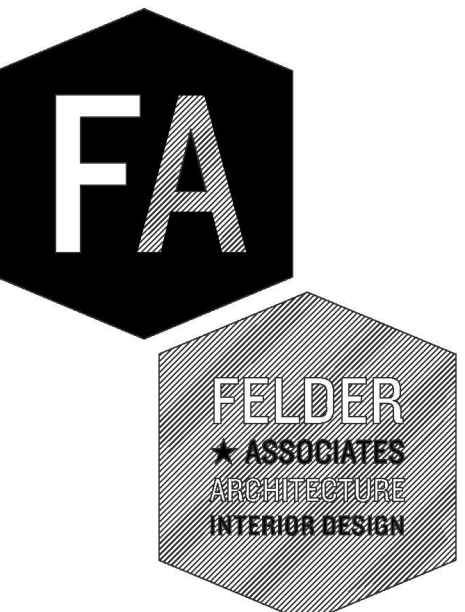

1020 DRAYTON ST.
SUITE 200
SAVANNAH, GA 31401
912.777.3979

1. The drawing is the property of BRIAN FELDER & ASSOCIATES, LLC and is not to be reproduced or copied in whole or in part. It is not to be used on any other project and is to be returned on request.
2. Scales or stated herein are valid on the original drawing only and are hereby changed in proportion to the difference in size between the print and the original drawing.
3. Do not scale dimensions from prints. Plans and details are not always drawn to scale. Use dimensions given or consult the Architect for further clarification.

MASTERPLAN FOR
**FIRST PRESBYTERIAN
CHURCH**
520 WASHINGTON AVE.
SAVANNAH, GA 31405


REVISIONS	DESCRIPTION
ADD	DATE

PROPOSED FIRST FLOOR PLAN - WEST WING


ISSUED FOR REVIEW
04.17.24

JOB NO: 23.033
ISSUE DATE: 04.17.24
DRAWN: CS


A1.6

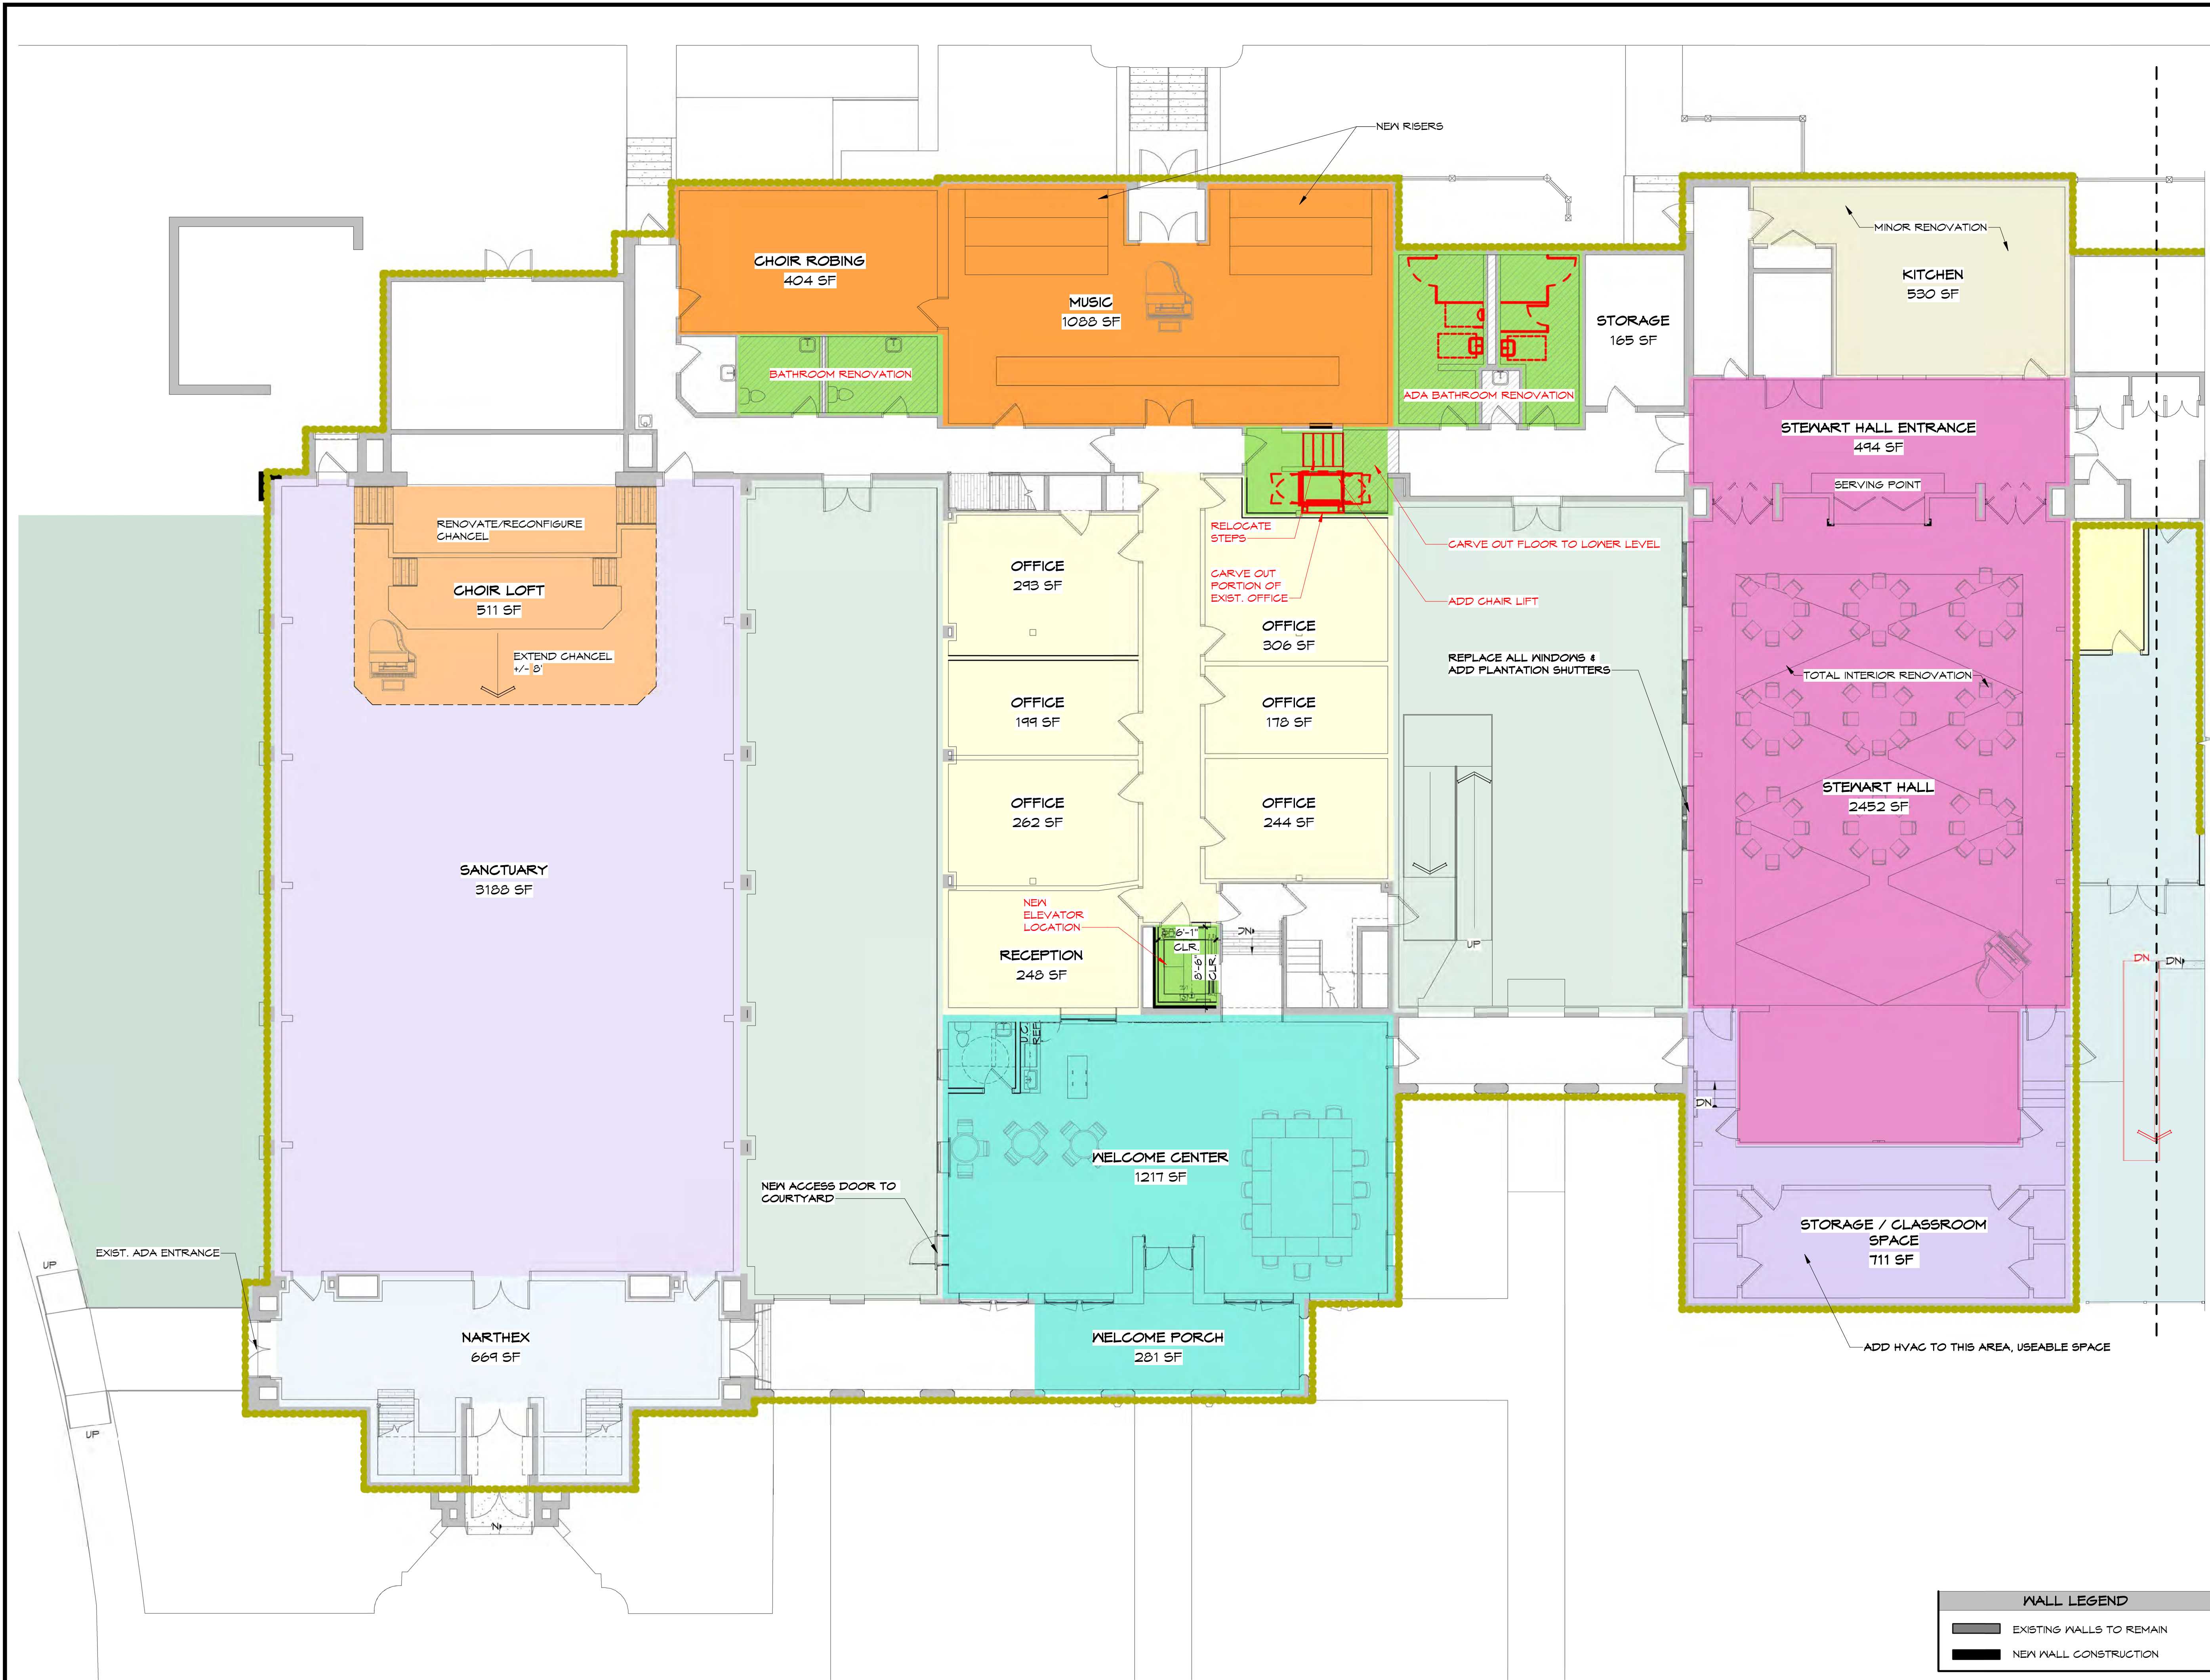

1
A1.6 PROPOSED FIRST FLOOR PLAN - WEST WINGS
SCALE: 1/8" = 1'-0"

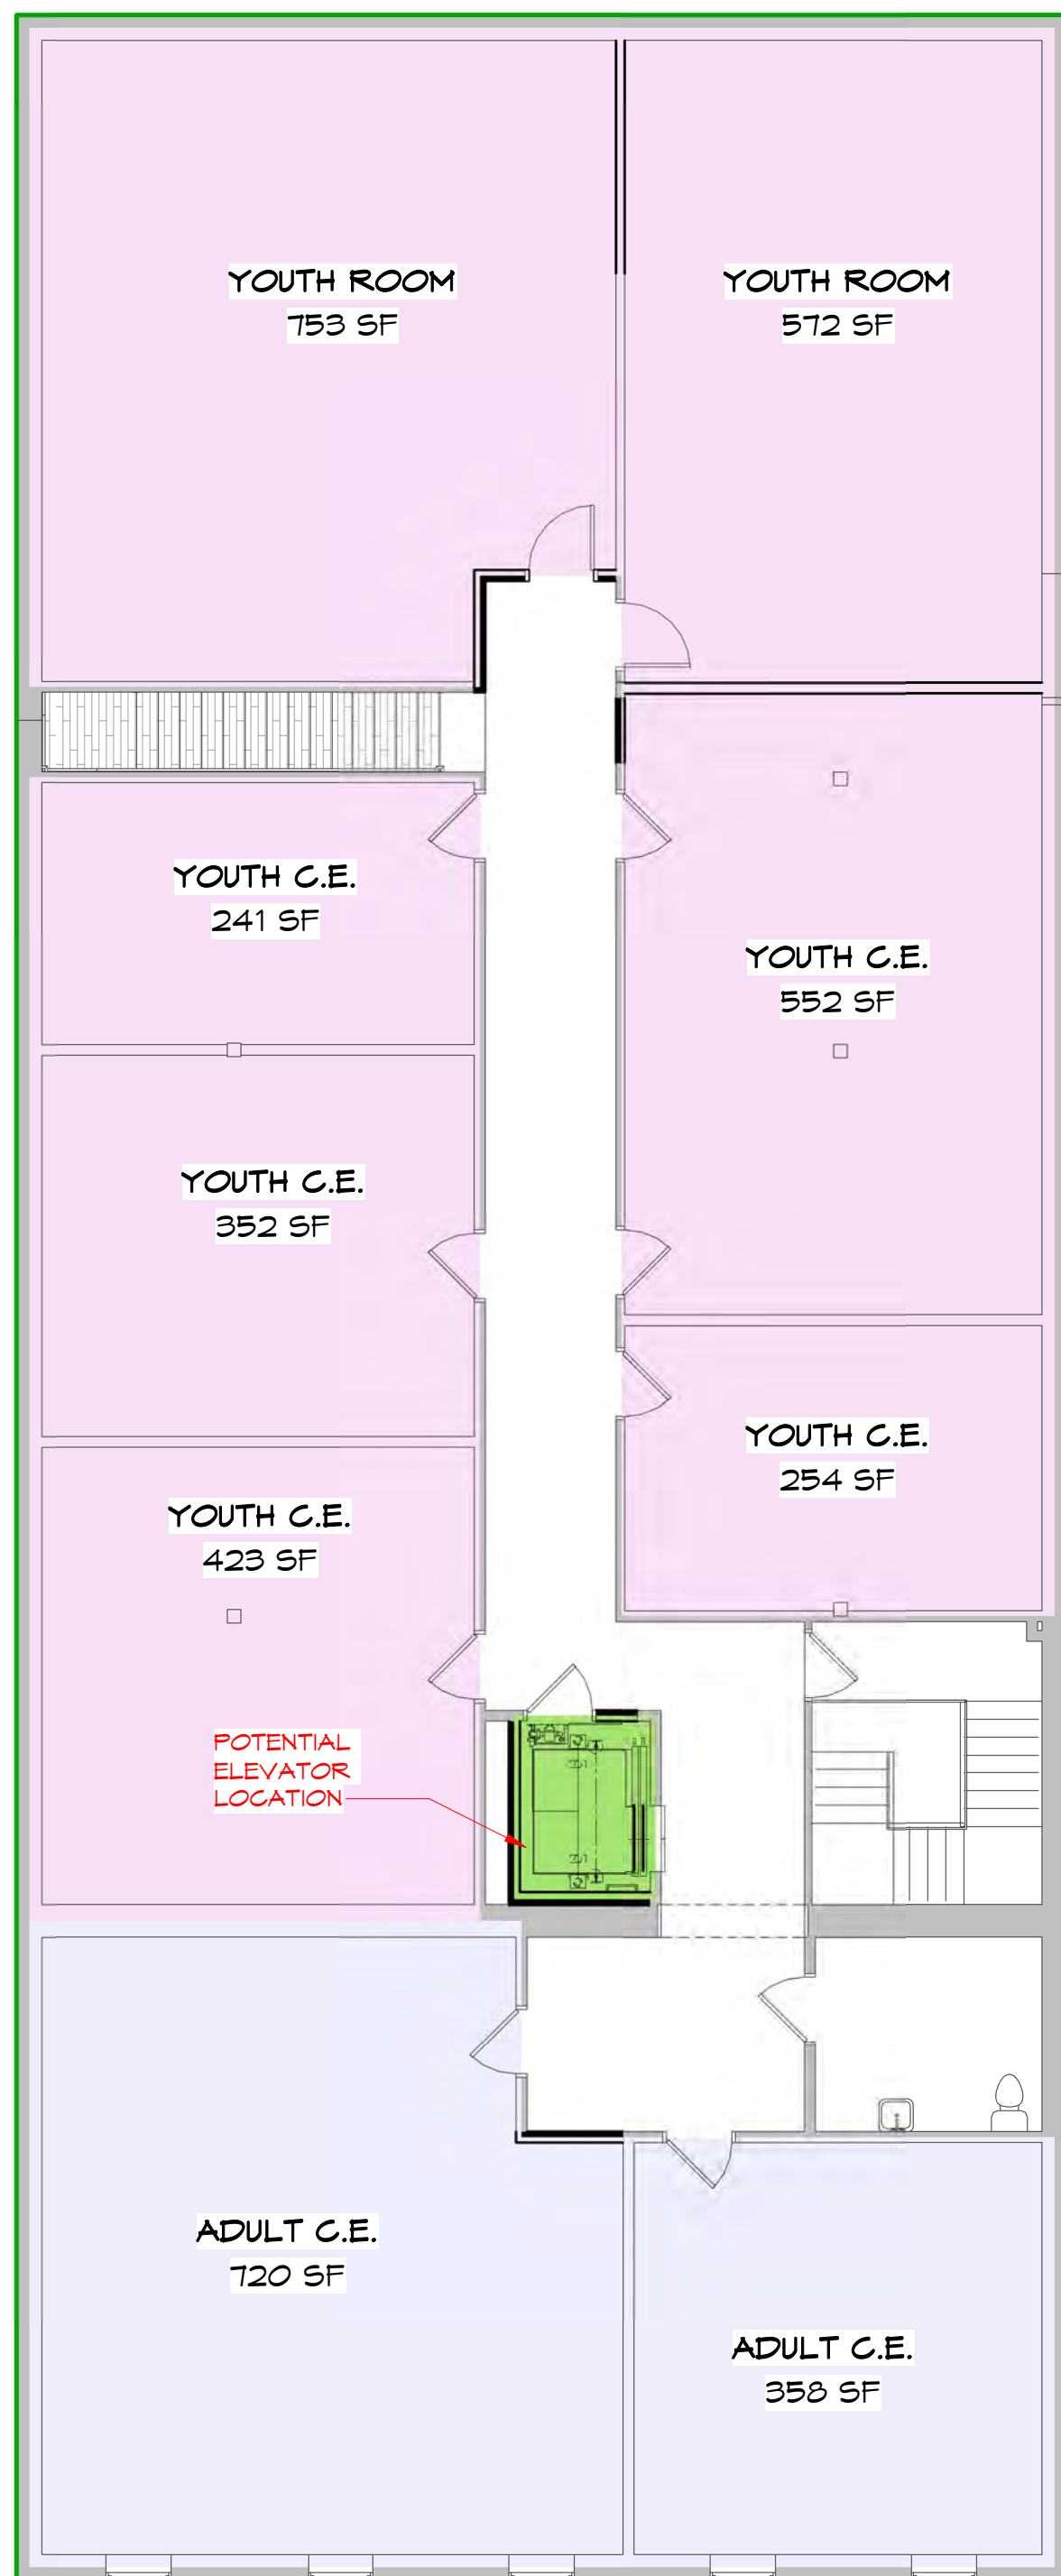



2 PROPOSED SECOND FLOOR PLAN
A1.7 SCALE: 1/8" = 1'-0"

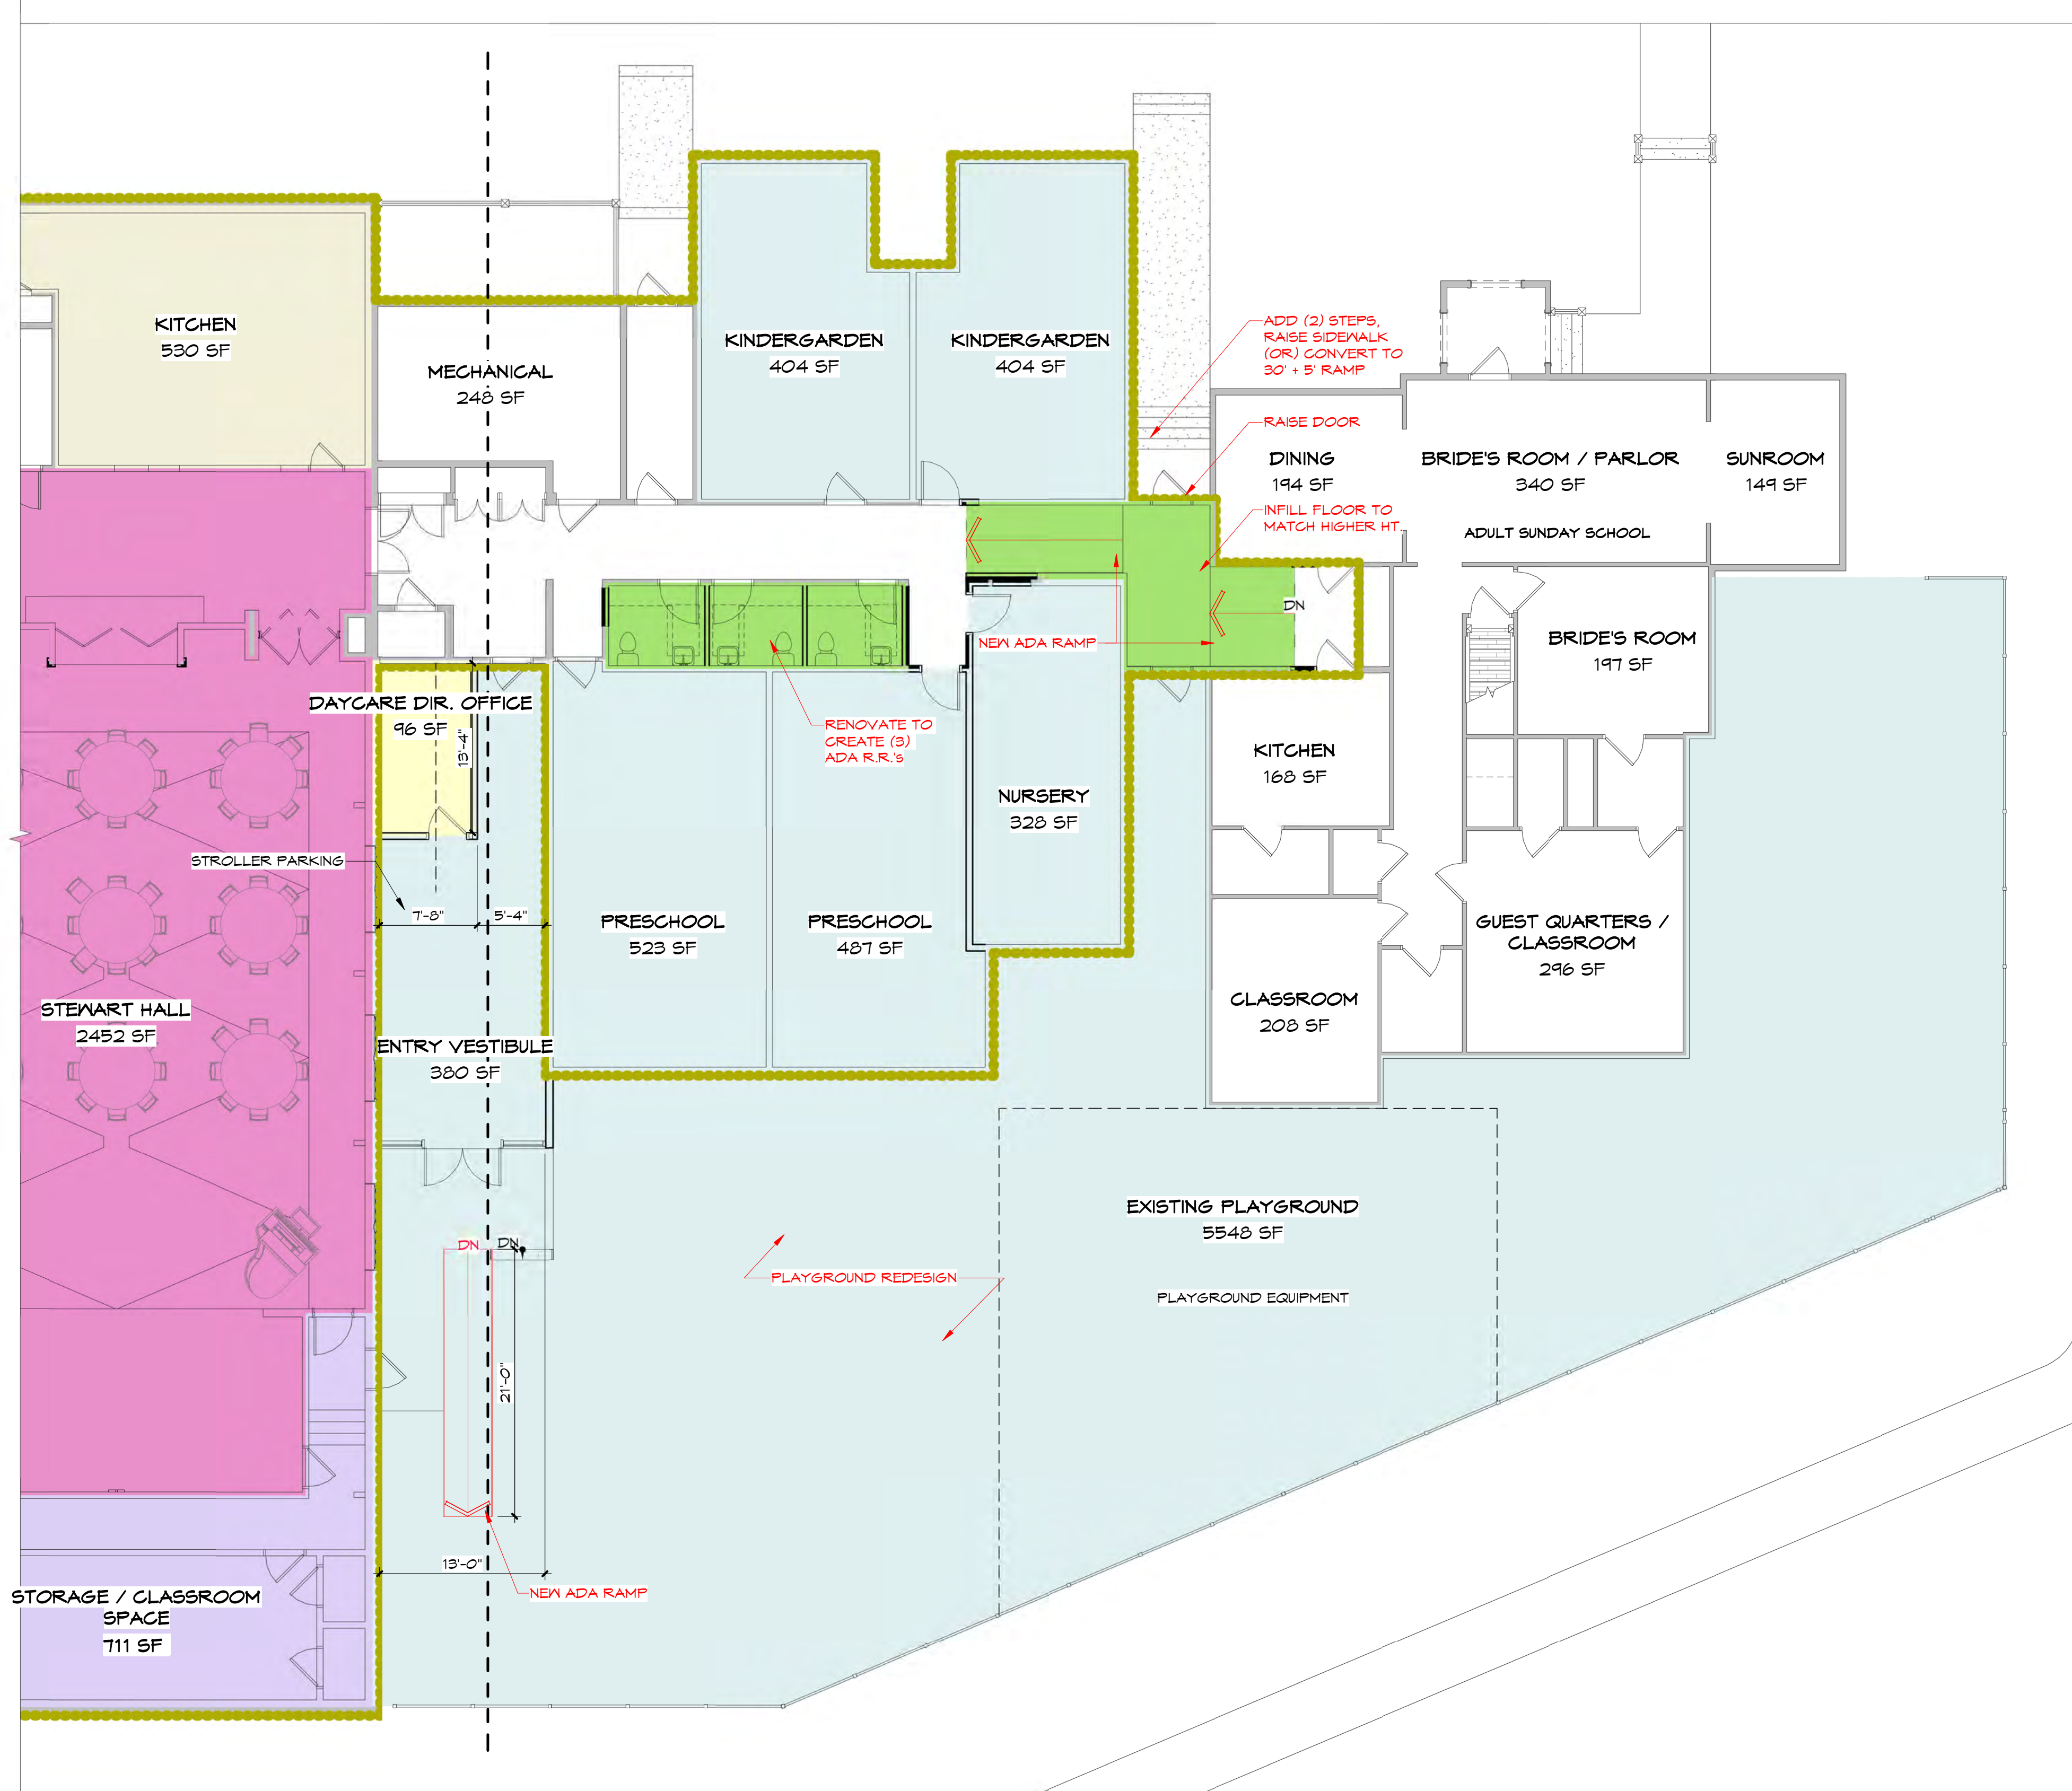

1 PROPOSED FIRST FLOOR PLAN - EAST WINGS
A1.7 SCALE: 1/8" = 1'-0"

WALL LEGEND

	EXISTING WALLS TO REMAIN
	NEW WALL CONSTRUCTION

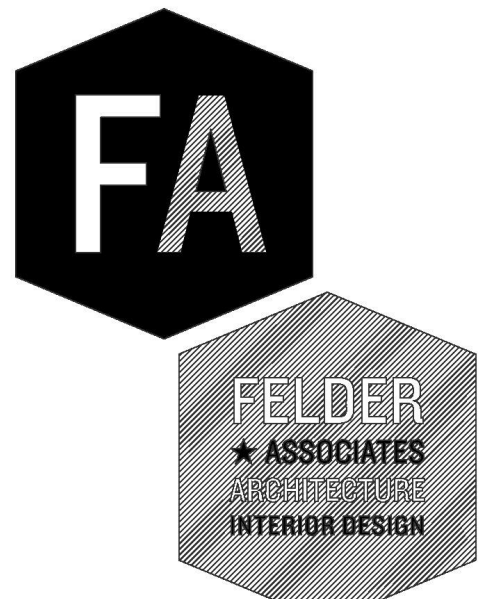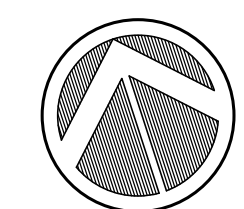

1020 DRAYTON ST.
SUITE 200
SAVANNAH, GA 31401
912.777.3979

1. The drawing is the property of BRIAN FELDER & ASSOCIATES, LLC and is not to be reproduced or copied in whole or in part. It is not to be used on any other project and is to be returned on request.

2. Scales or stated horizon are valid on the original drawing only and are hereby changed in proportion to the difference in size between the print and the original drawing.

3. Do not scale dimensions from prints. Plans and details are not always drawn to scale. Use dimensions given or consult the Architect for further clarification.

MASTERPLAN FOR
**FIRST PRESBYTERIAN
CHURCH**
520 WASHINGTON AVE.
SAVANNAH, GA 31405

REVISIONS	DESCRIPTION
ADD	DATE

PROPOSED FIRST FLOOR PLAN - EAST WINGS

ISSUED FOR REVIEW
04.17.24

JOB NO: 23.033
ISSUE DATE: 04.17.24
DRAWN: CS

A1.7